


REV.NO.	DESCRIPTION	PREVIOUS DWG	BY	DATE
1	CHANGED PUMP LAYOUT	102824	KM	10-07-2002
2	CHANGED PUMP LAYOUT	102843	MS	10-17-2002
3	CHANGED PIPE LAYOUT AND CALL OUT	102843	MS	10-23-2002
4	ADDED 24" VALVES AND 24" X 20" REDUCERS	102843	MS	10-23-2002

ITEM	QTY.	REF.	DESCRIPTION

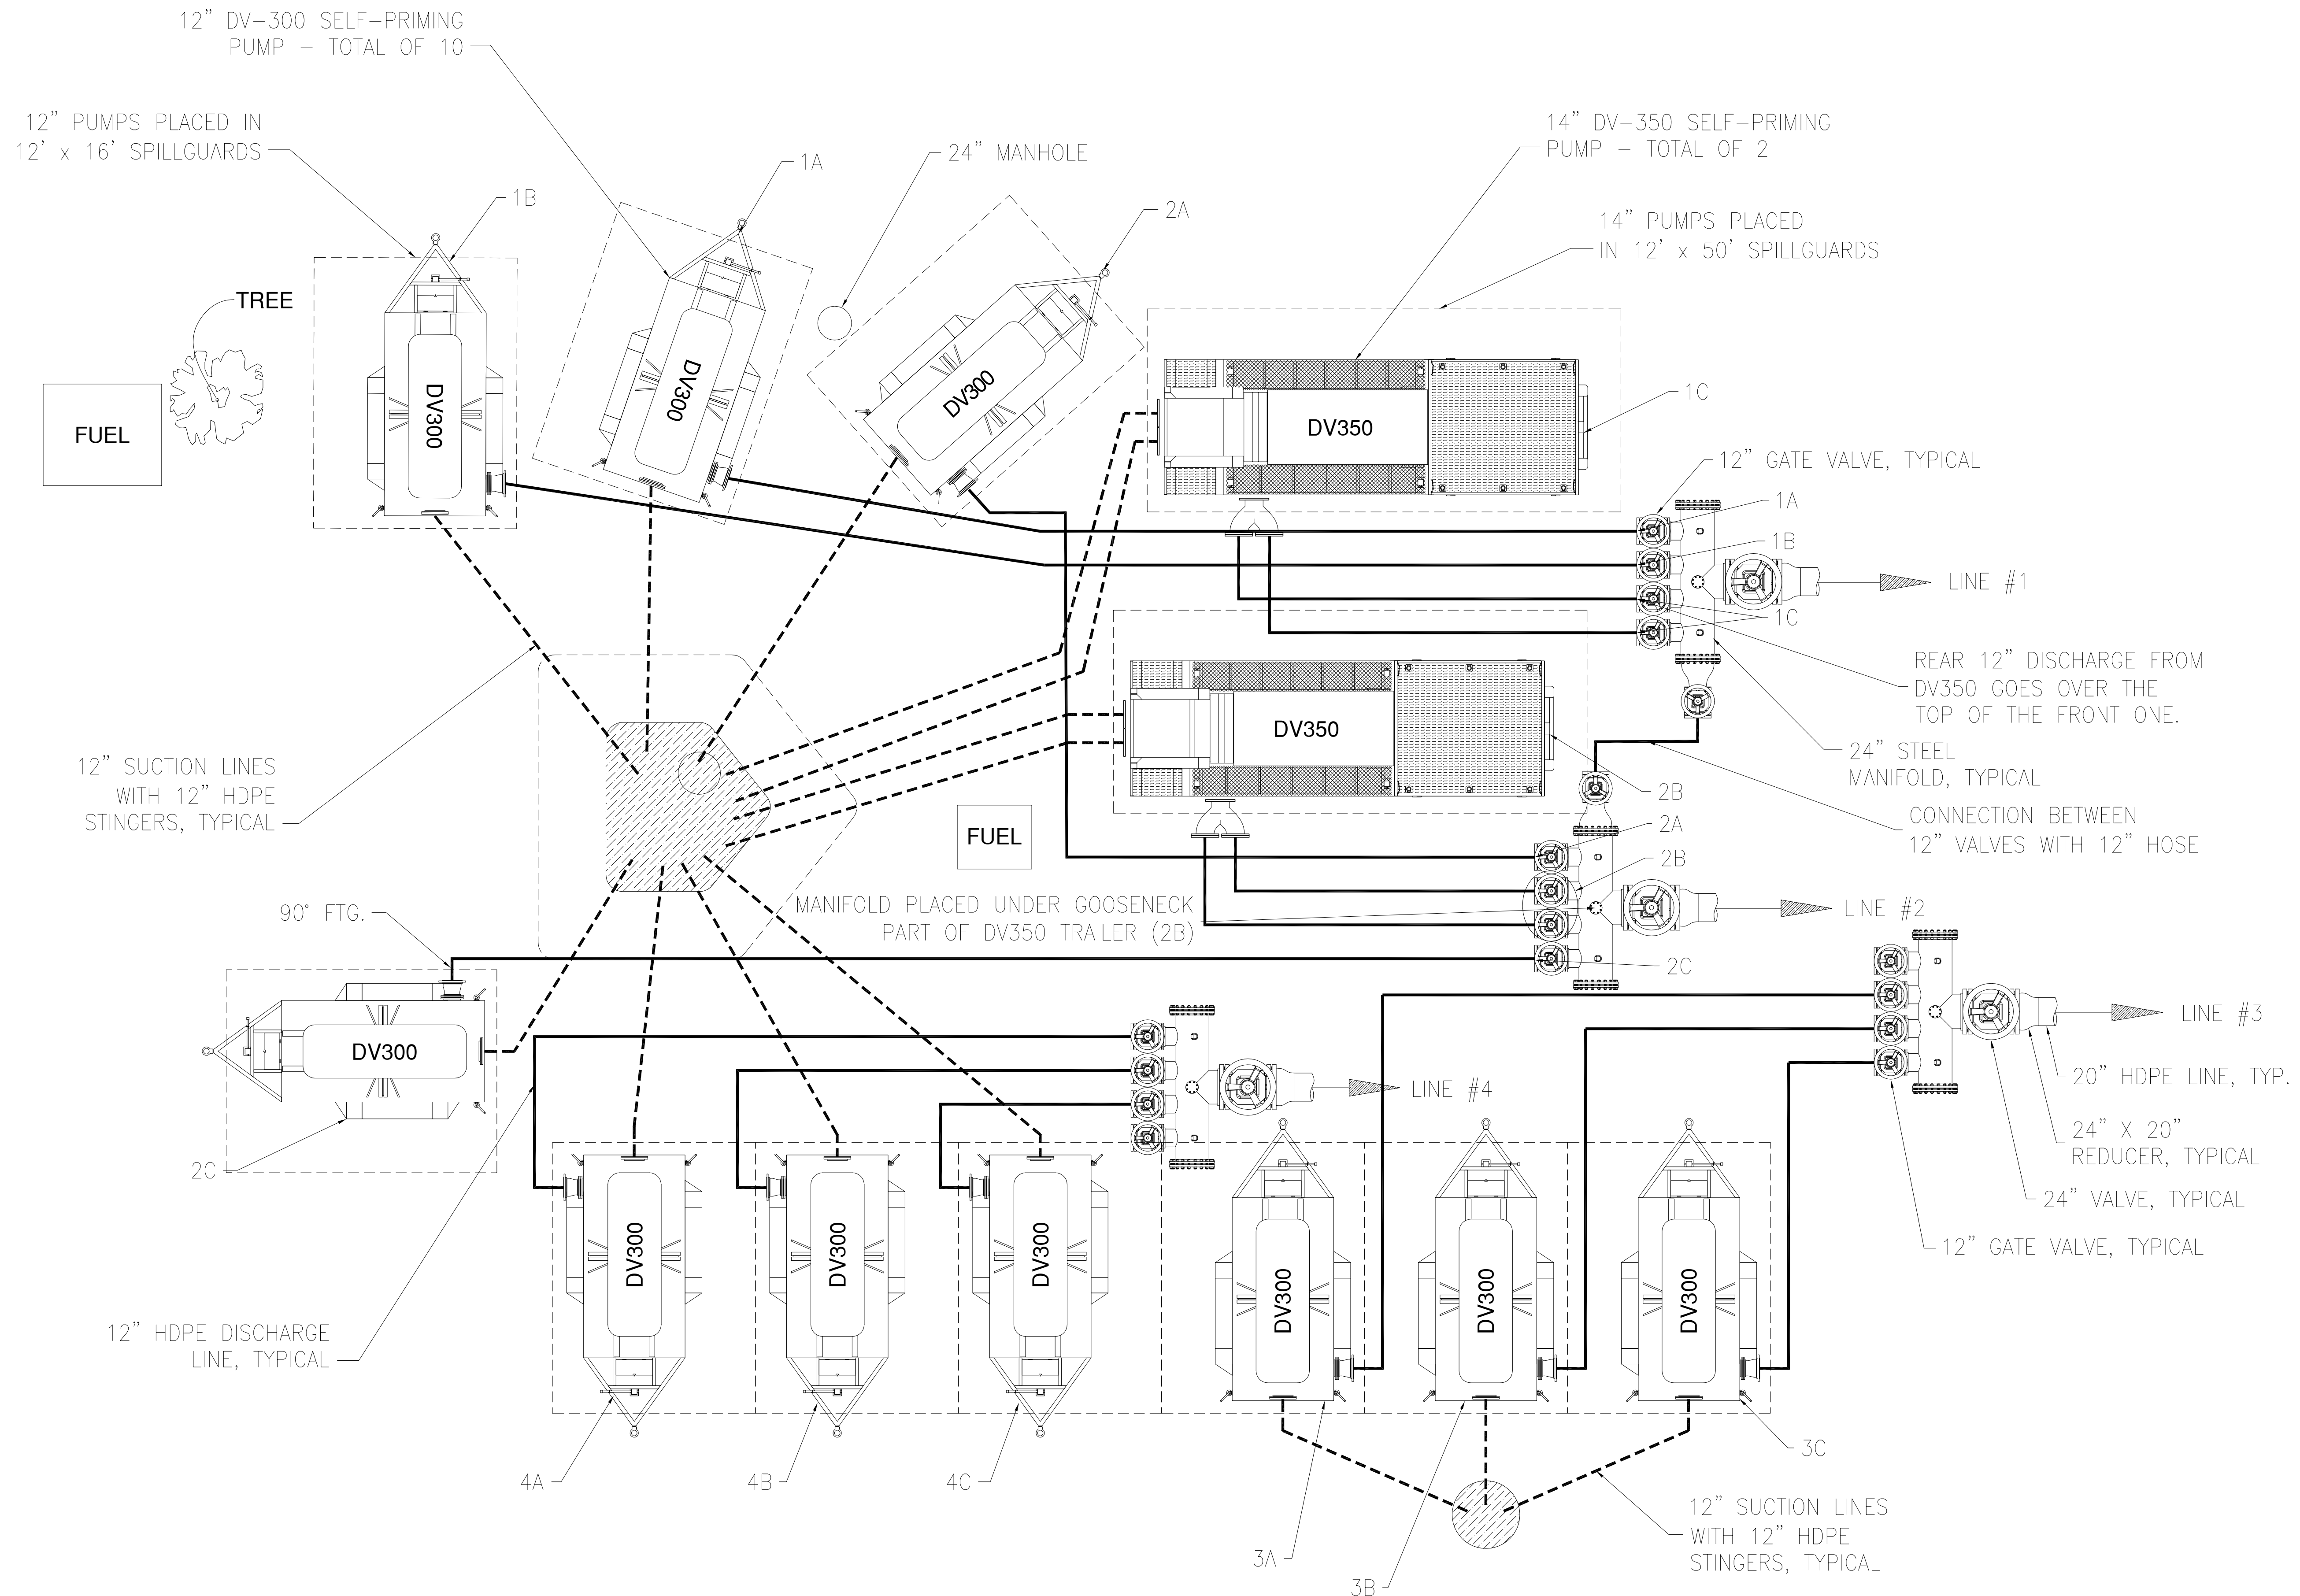


DATE: 10-07-2002
SCALE: 1"=5'-0"
DESIGNED: K. MUSICK
CHECKED: K. MUSICK
DRAWN: D

SEWER BYPASS

PIMA COUNTY - TUCSON, AZ
REVISED PUMP SUCTION SETUP

Rain For Rent Engineering
3404 STATE ROAD PO BOX 2248 BAKERSFIELD, CA 93303

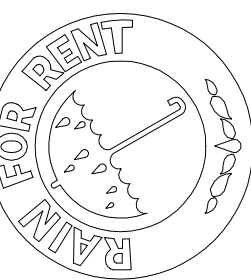

ALL INFORMATION CONTAINED IN OR REFERRED TO IN THIS DOCUMENT IS THE PROPERTY OF RAIN FOR RENT ENGINEERING AND IS TO BE KEPT CONFIDENTIAL AND NOT TO BE REPRODUCED OR TRANSMITTED IN ANY FORM OR BY ANY MEANS, ELECTRONIC OR MECHANICAL, INCLUDING PHOTOCOPYING, RECORDING, OR BY ANY INFORMATION STORAGE AND RETRIEVAL SYSTEM, WITHOUT THE WRITTEN PERMISSION OF RAIN FOR RENT.